


FOYER ROOF LINE TO SANCTUARY
1/4" = 1'-0"

FOYER ROOF LINE TO EXISTING CHURCH
1/2" = 1'-0"

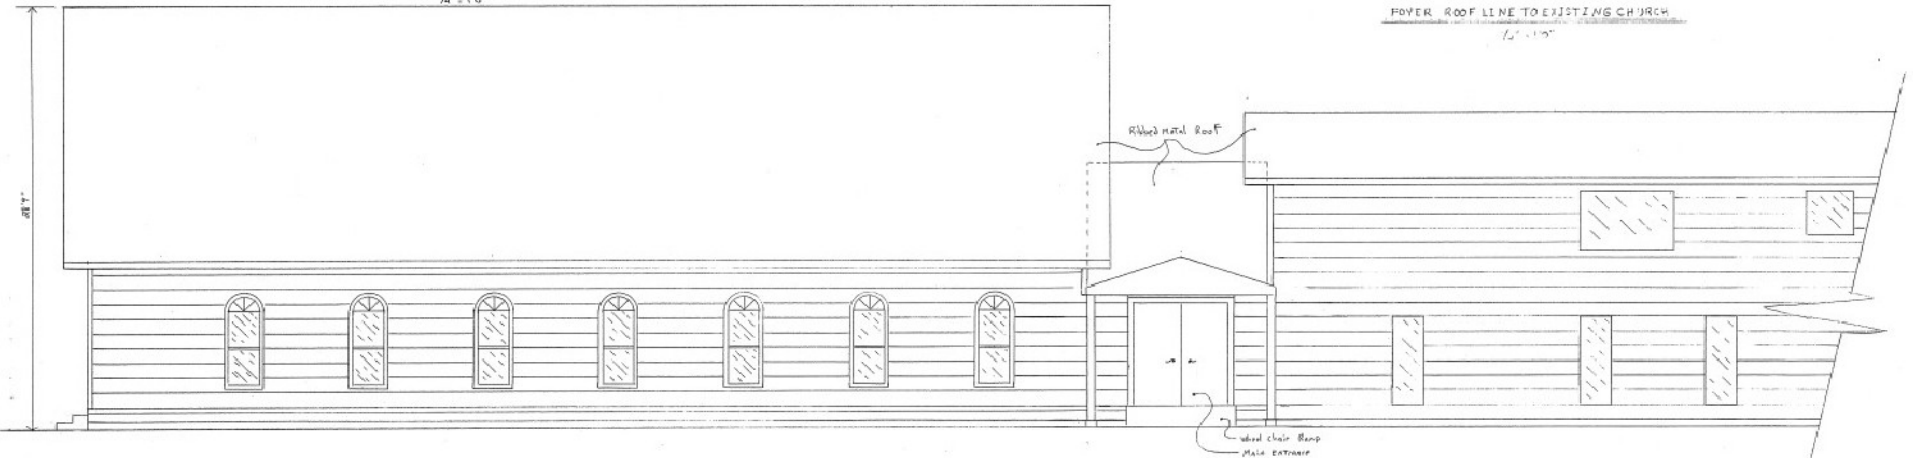

FRONT ELEVATION
1/4" = 1'-0"

File	BY	Scale	Date	Project	Page
AJ Sullivan	Highland Design & Drafting	1/4" = 1'-0"	2002	FRONT ELEVATION	2